



SDR Designs Architectural, Planning & Building Consultants tel 07909 966787 email sdr_designs@hotmail.com

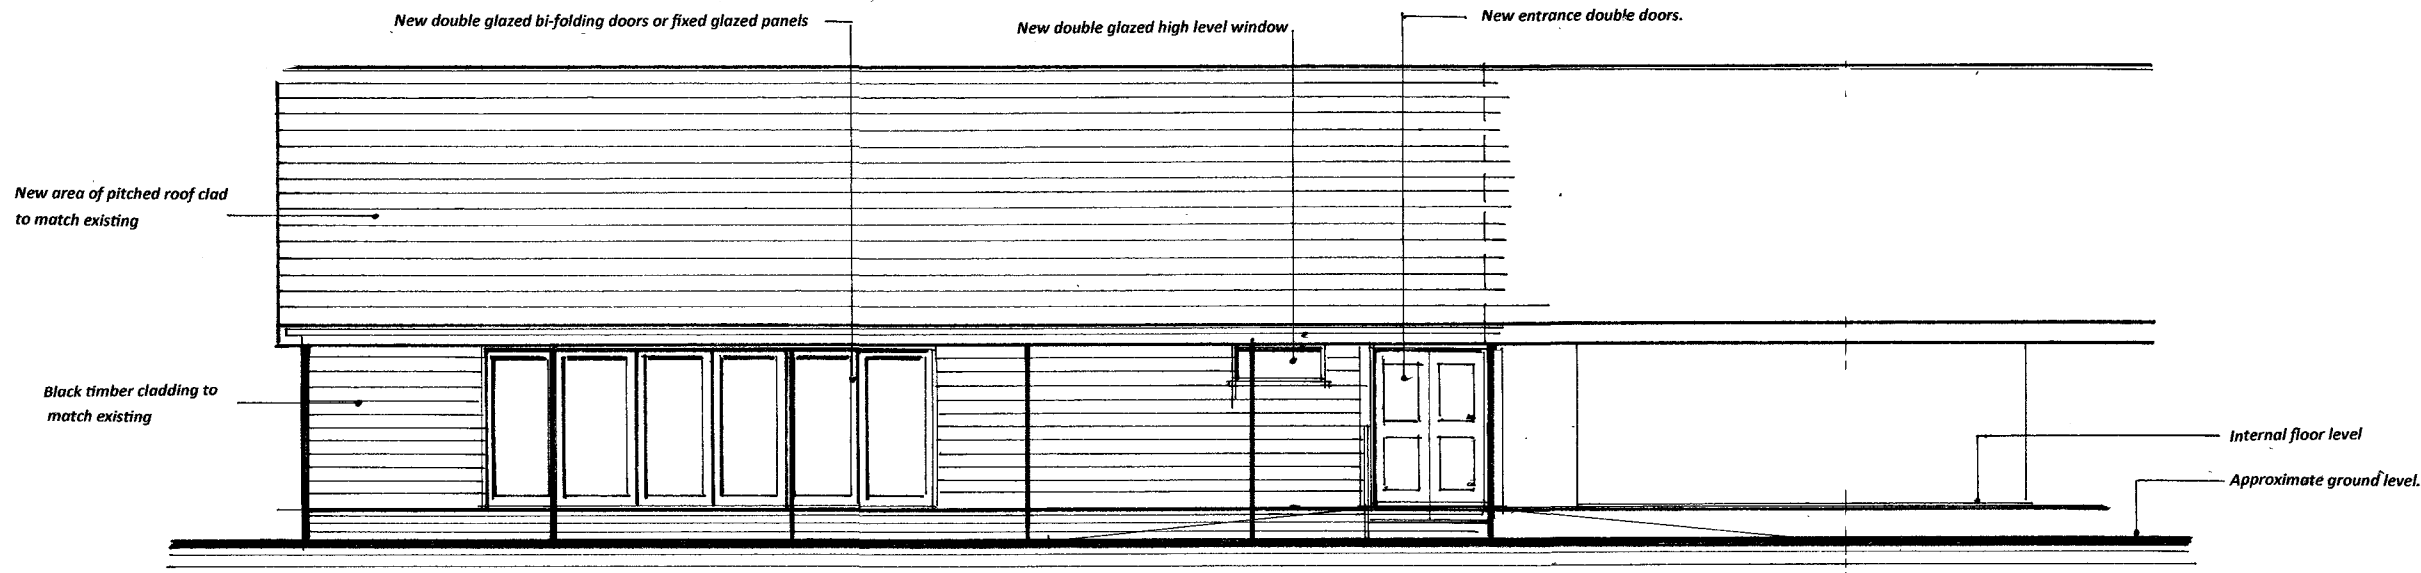

Proposed North Elevation.

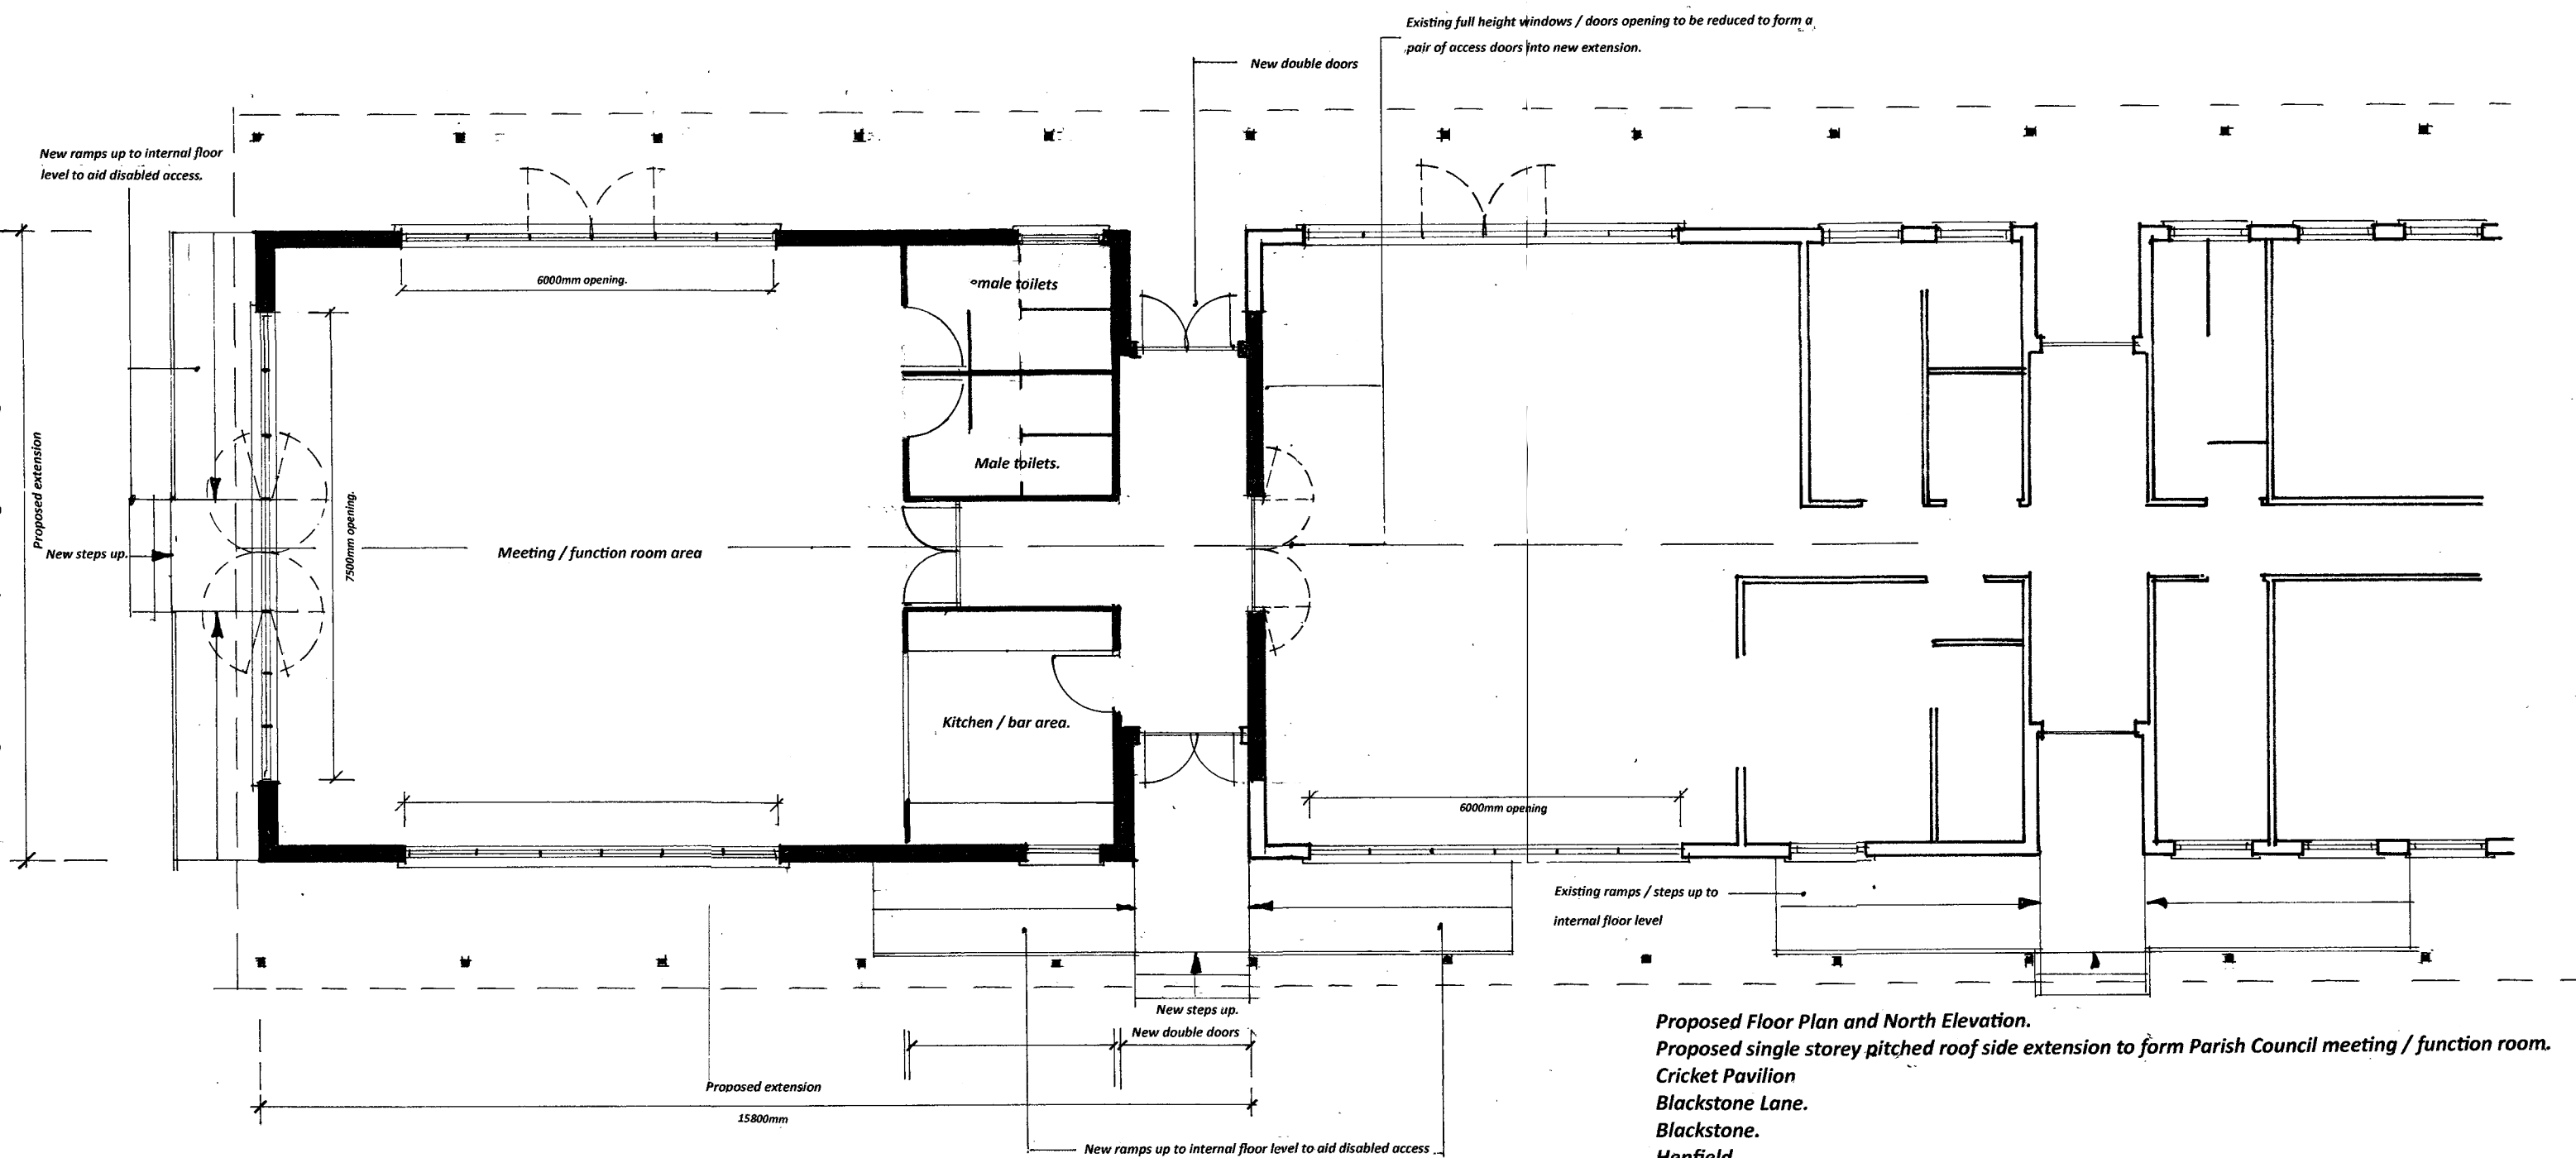

Proposed Floor Plan and North Elevation.
Proposed single storey pitched roof side extension to form Parish Council meeting / function room.
Cricket Pavilion
Blackstone Lane.
Blackstone.
Henfield.
West Sussex.
BN5 9TA
July 2025 Scale 1:100 @ A3. Drawing number SK.1702025 / .01.

SKETCH DESIGN DRAWING.