
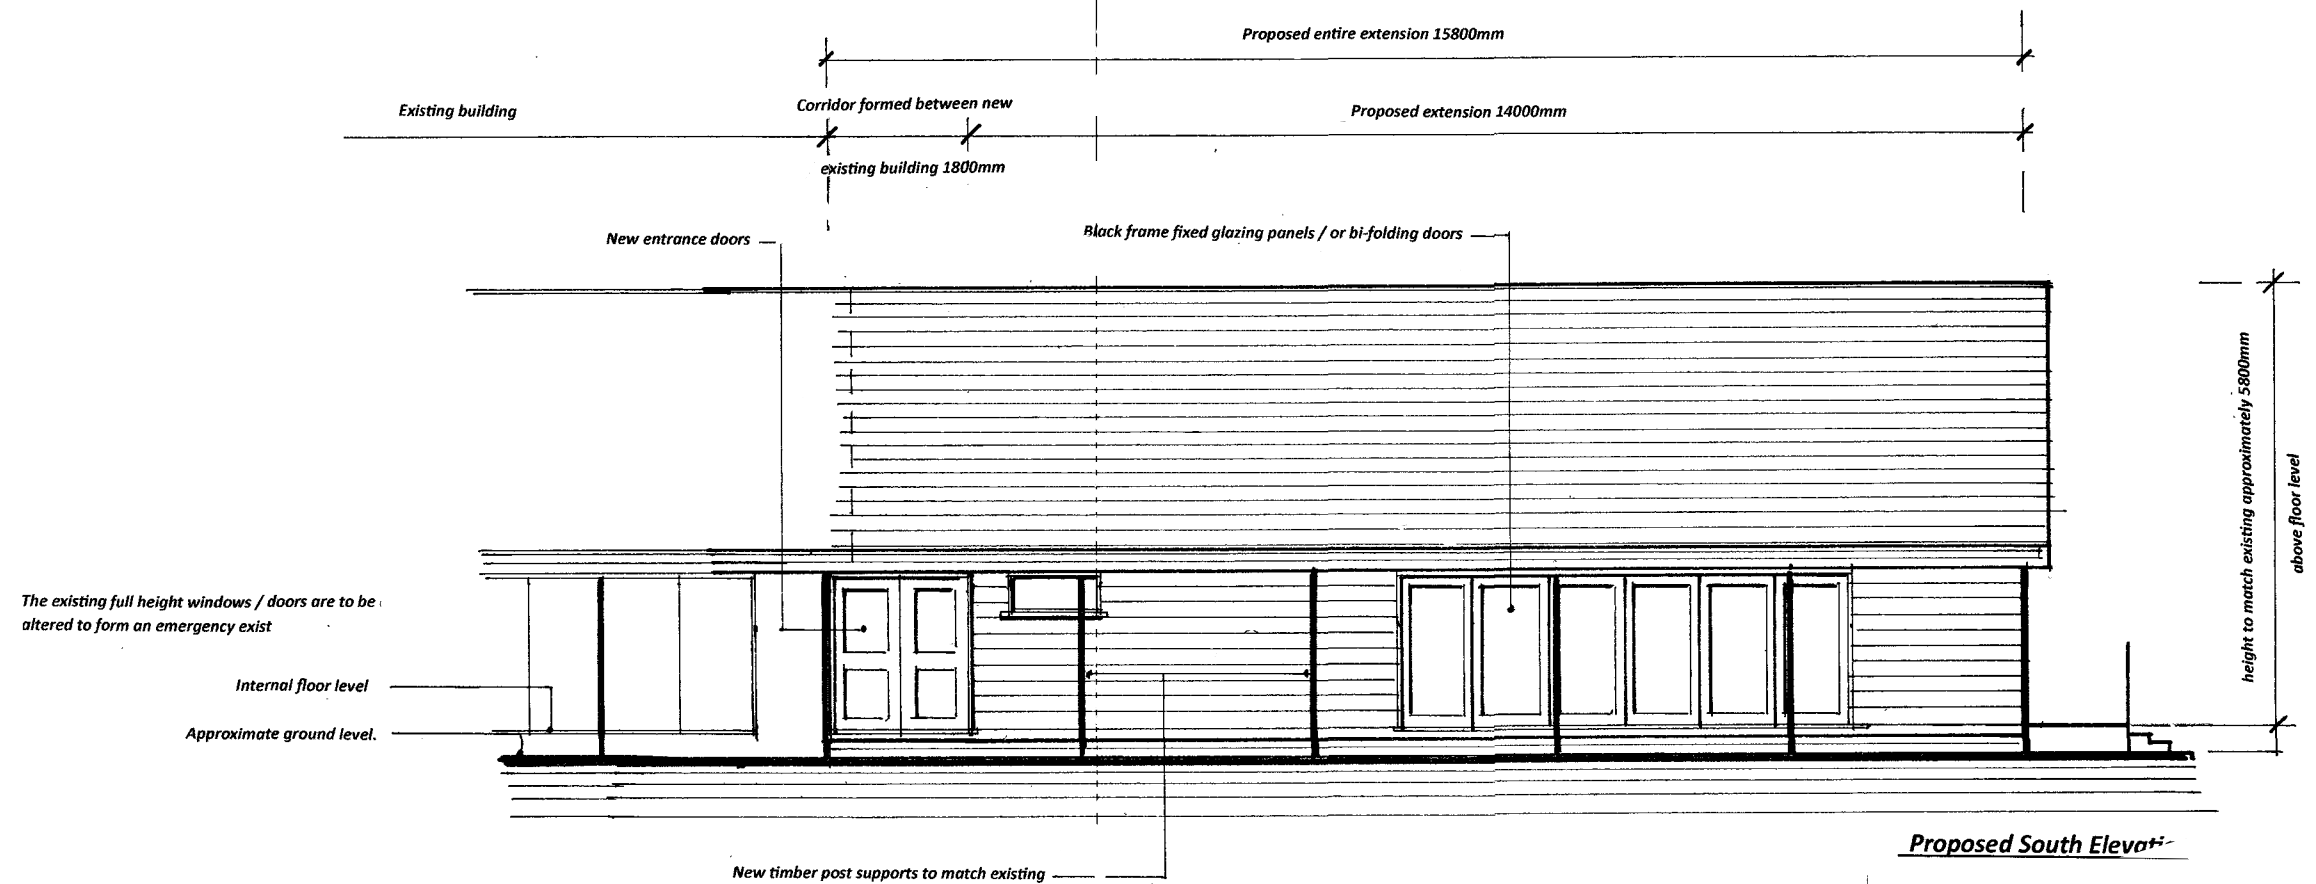
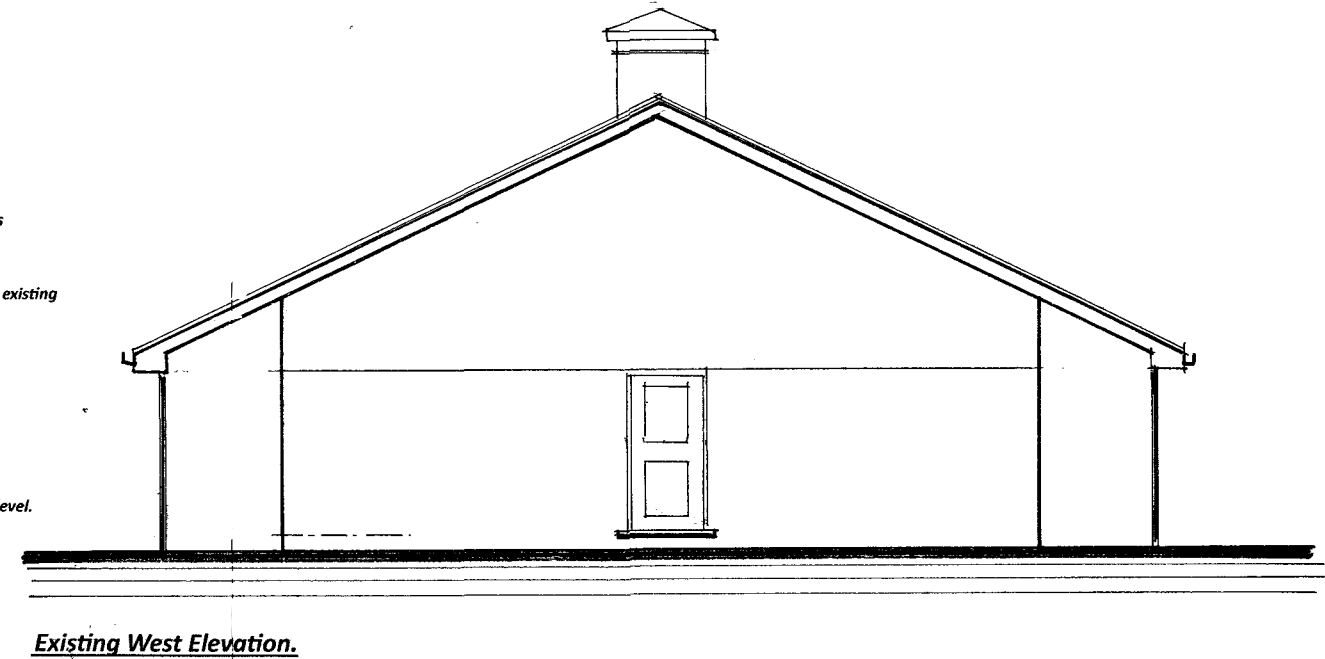


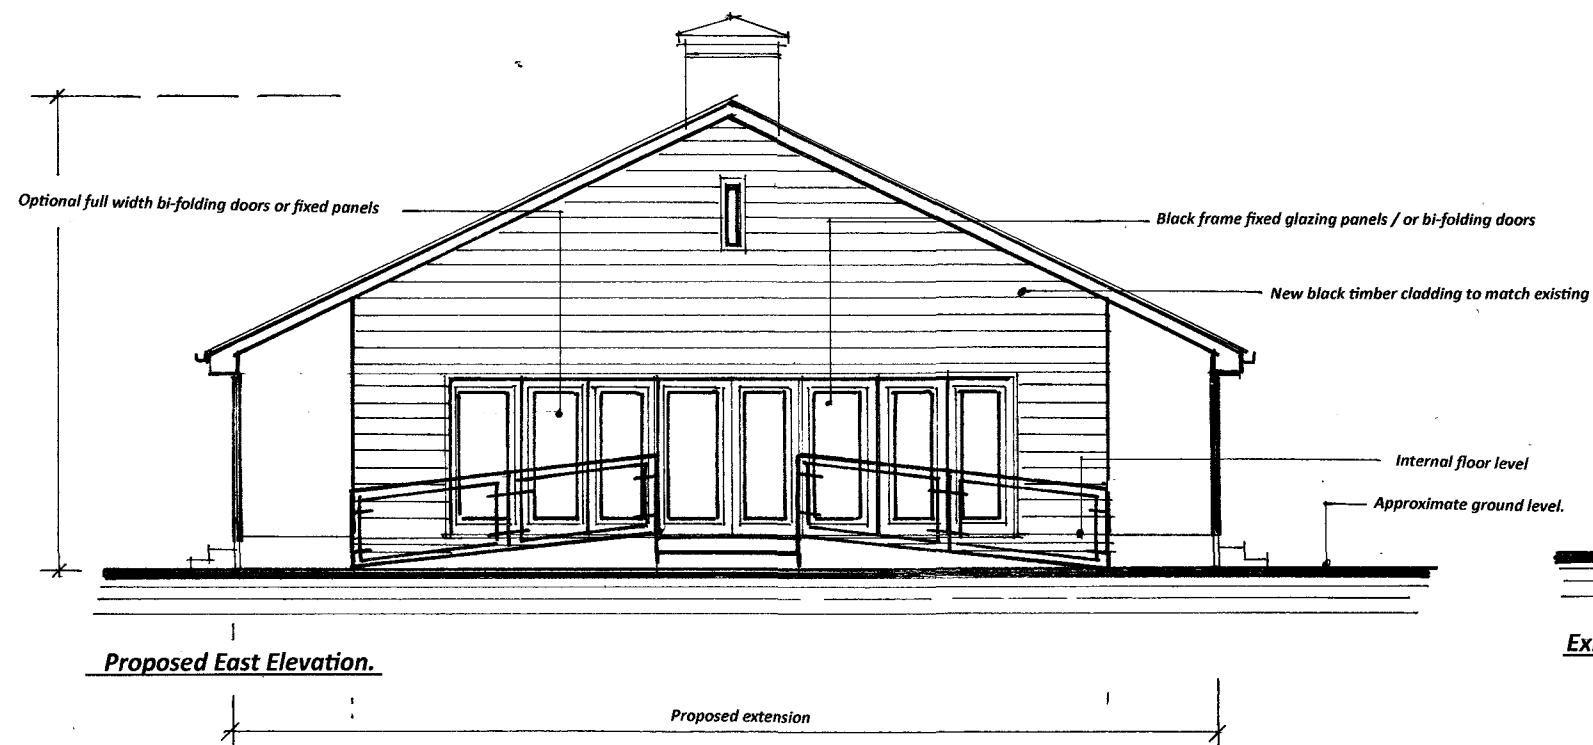

SKETCH DESIGN DRAWING

Proposed South, East and West Elevations.
 Proposed single storey pitched roof side extension to form Parish Council meeting / function room.
 Cricket Pavilion.
 Blackstone Lane.
 Blackstone.
 Henfield.
 West Sussex.
 BN5 9TA
 July 2025 Scale 1:100 @ A3. Drawing number SK.1702025 / .02.